


TWO 2" X 2" BATTENS
STACKED FOR RIDGE
BUILD-UP
(50mm X 50mm)

"FILL" ROW
(CUT-BENT TO FIT)

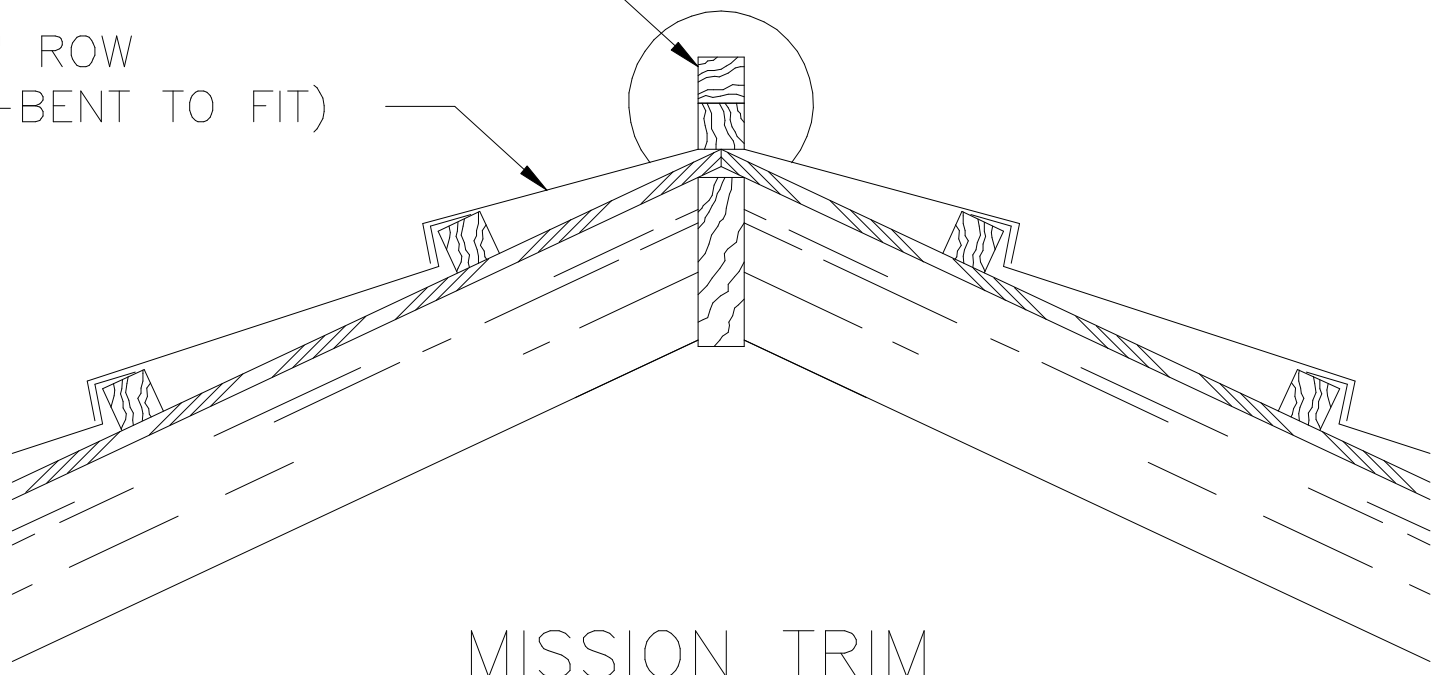

MISSION TRIM
RIDGE